


Paling Yards Wind Farm - WTG Coordinates GDA94 - Zone 55					
Turbine Number	Easting UTM-X	Northing UTM-Y	Proposed Ground Level	Tower Elevation	Blade Max Elevation
Py-1	750790450	6,214,083.060	890.0	1,043.0	1,130.0
Py-2	751180750	6,214,473.910	900.0	1,053.0	1,140.0
Py-3	751425000	6,214,787.110	920.0	1,075.0	1,160.0
Py-4	751941650	6,215,114.620	942.0	1,097.0	1,182.0
Py-5	749757000	6,214,672.000	898.0	1,033.0	1,138.0
Py-6	748,519,700	6,214,803,260	860.0	1,010.0	1,100.0
Py-7	749,054,780	6,215,129,110	870.0	1,025.0	1,110.0
Py-8	749,637,930	6,214,876,490	870.0	1,025.0	1,110.0
Py-9	750,045,990	6,215,202,860	870.0	1,025.0	1,110.0
Py-10	750,434,980	6,214,975,820	910.0	1,065.0	1,150.0
Py-11	750,915,000	6,215,238,130	910.0	1,065.0	1,150.0
Py-12	751,277,320	6,215,444,210	920.0	1,075.0	1,160.0
Py-13	751,762,910	6,215,430,490	947.0	1,102.0	1,187.0
Py-14	751,906,000	6,215,912,000	970.0	1,125.0	1,210.0
Py-15	752,167,150	6,216,398,800	971.0	1,126.0	1,211.0
Py-16	752,634,500	6,216,324,830	970.0	1,125.0	1,210.0
Py-17	752,825,050	6,216,840,800	980.0	1,135.0	1,220.0
Py-18	751,335,000	6,216,883,000	933.0	1,090.0	1,175.0
Py-19	751,591,770	6,217,222,470	932.0	1,102.0	1,192.0
Py-20	751,942,300	6,217,474,140	970.0	1,125.0	1,210.0
Py-21	751,952,910	6,218,024,610	980.0	1,135.0	1,220.0
Py-22	752,263,930	6,217,765,230	990.0	1,145.0	1,230.0
Py-23	753,090,490	6,218,123,510	997.5	1,152.5	1,237.5
Py-24	753,422,000	6,218,406,000	995.0	1,150.0	1,235.0
Py-25	753,741,320	6,217,698,590	1,000.0	1,155.0	1,240.0
Py-26	753,904,370	6,218,068,550	1,010.0	1,165.0	1,250.0
Py-27	753,741,380	6,219,320,430	990.0	1,145.0	1,230.0
Py-28	754,161,590	6,219,617,930	1,000.0	1,153.0	1,240.0
Py-29	754,331,110	6,220,009,310	985.0	1,140.0	1,225.0
Py-30	754,518,230	6,220,469,600	980.0	1,135.0	1,220.0
Py-31	754,969,830	6,220,320,340	970.0	1,125.0	1,210.0
Py-32	753,516,000	6,220,425,000	995.0	1,150.0	1,235.0
Py-33	753,989,890	6,220,402,630	1,040.0	1,193.0	1,280.0
Py-34	754,384,410	6,220,593,110	1,050.0	1,203.0	1,290.0
Py-35	757,375,270	6,217,236,880	1,039.0	1,185.0	1,270.0
Py-36	756,991,820	6,217,538,080	1,039.0	1,185.0	1,270.0
Py-37	756,710,890	6,217,869,760	1,035.0	1,190.0	1,275.0
Py-38	757,116,830	6,217,956,780	1,050.0	1,205.0	1,290.0
Py-39	757,375,300	6,218,320,890	1,039.0	1,185.0	1,270.0
Py-40	757,655,770	6,218,768,360	1,020.0	1,175.0	1,260.0
Py-41	757,359,690	6,219,304,770	980.0	1,135.0	1,220.0
Py-42	758,117,960	6,219,898,140	1,000.0	1,155.0	1,240.0
Py-43	758,168,300	6,220,296,900	1,020.0	1,175.0	1,260.0
Py-44	758,672,130	6,219,951,090	942.0	1,097.0	1,182.0
Py-45	758,947,690	6,220,373,880	1,023.5	1,178.5	1,263.5
Py-46	759,907,220	6,221,289,500	968.0	1,123.0	1,208.0
Py-47	759,979,160	6,221,613,670	983.5	1,138.5	1,223.5

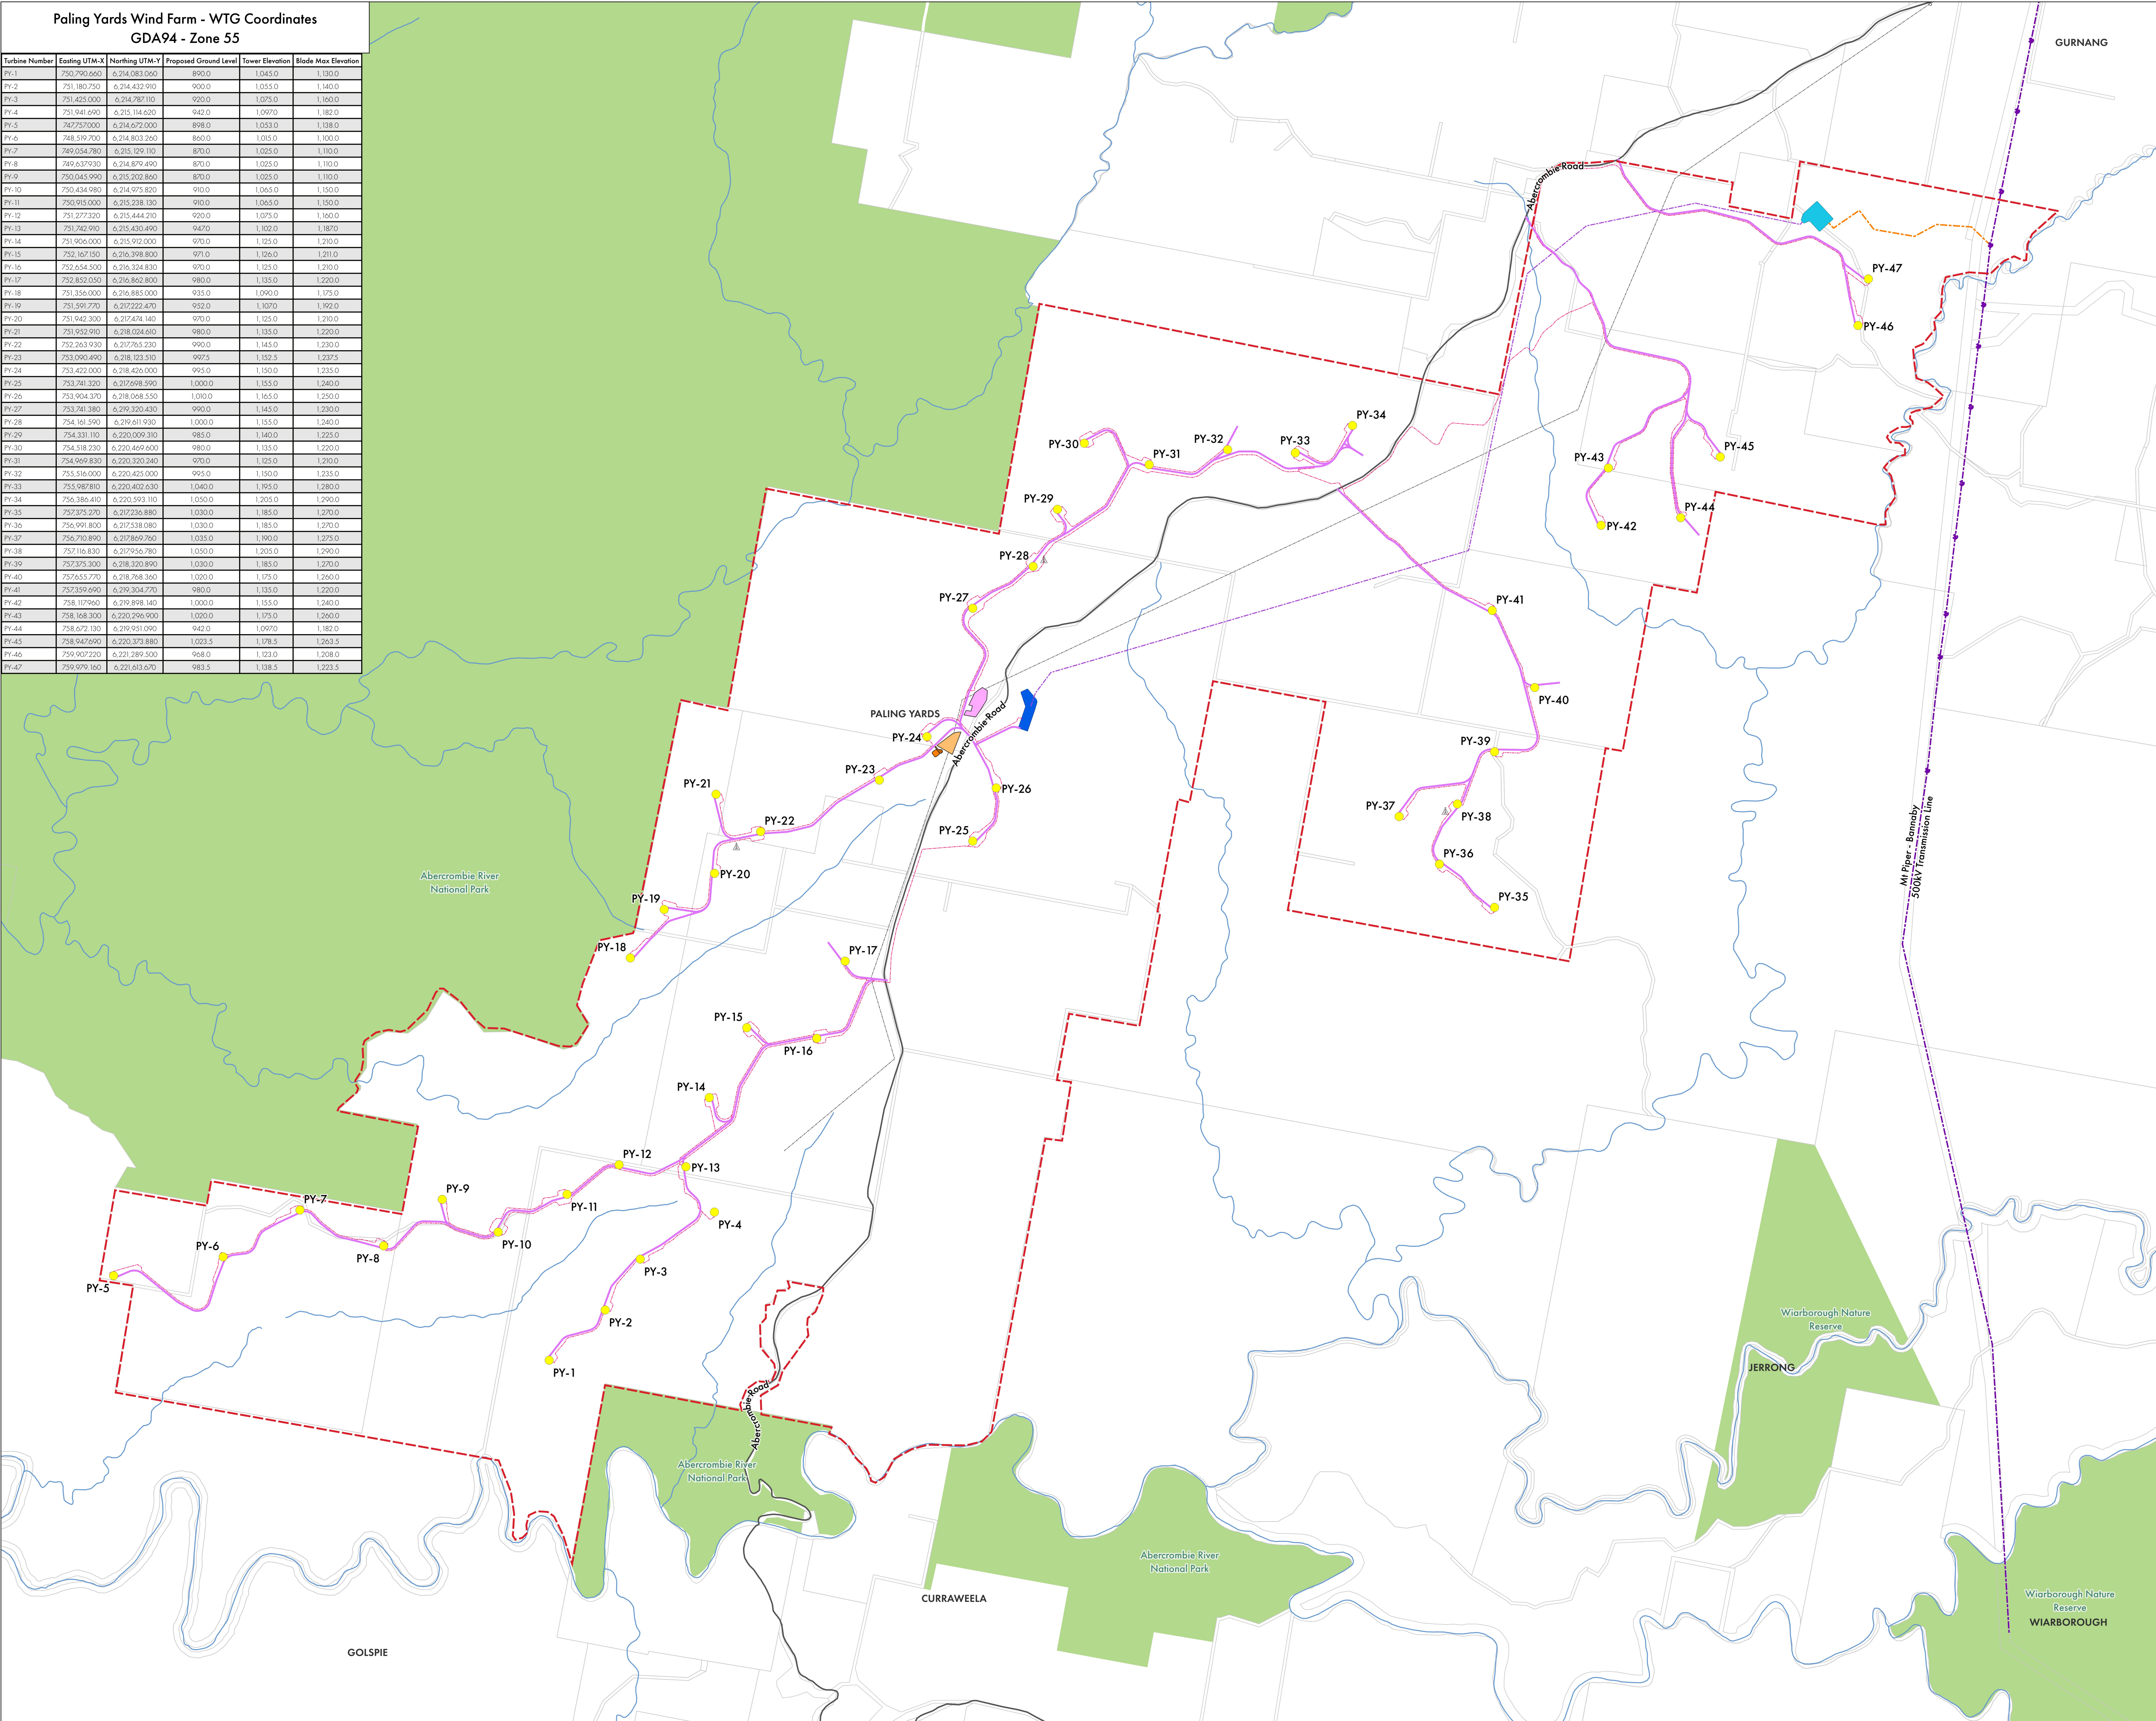

- GENERAL NOTES
1. SITE LAYOUT IS BASED ON DESIGN RECEIVED FROM CLIENT.
 2. DO NOT SCALE DRAWINGS. FIGURED DIMENSIONS HAVE PREFERENCE OVER SCALED DIMENSIONS.
 3. ANY DISCREPANCIES MUST BE REPORTED IMMEDIATELY TO THE PROJECT PRINCIPAL.
 4. THESE DRAWINGS ARE TO BE READ IN CONJUNCTION WITH THE DETAILS, SPECIFICATIONS AND ENGINEERING DOCUMENTS.
 5. THESE DRAWINGS ARE TO BE PRINTED IN COLOUR.

LEGEND

Layout

- Proposed WTG Locations (Rev2)
- - - Proposed Site Boundary
- - - Proposed Access Track
- Proposed Batching Plant
- Proposed Batching Plant Hardstand
- Proposed Turning Circle
- Proposed Construction Laydown Area

Transmission Lines

- - - 500kV Transmission Line
- - - Rural Distribution Line

Proposed Transmission Connection

- - - Proposed 500kV Extension
- - - Proposed 132kV Extension
- - - Proposed 33kV Distribution Line

Proposed Substations

- Proposed Collector Substation
- Proposed Substation

Existing Infrastructure

- - - Arterial Road
- ▲ Existing 40-60m High Lattice Tower

Administrative

- - - Cadastre
- National Park / Nature Reserve

Natural Elements

- - - River / Creek

**PRELIMINARY
NOT FOR CONSTRUCTION**

Rev	Description	Date	Drawn	Checked
A	Preliminary	2021-04-07	D.S.	L.S.
B	Preliminary	2021-09-28	D.S.	L.S.
C	Preliminary	2021-10-27	D.S.	L.S.
D	Preliminary	2021-12-10	D.S.	L.S.
E	Preliminary	2022-01-31	D.S.	L.S.
F	Preliminary	2022-06-15	D.S.	L.S.
G	Preliminary	2022-10-28	D.S.	L.S.
H	Preliminary	2023-05-05	D.S.	L.S.
I	Preliminary	2025-05-13	C.V.R.	L.S.

Tract
Landscape Architects
Urban Designers
Town Planners

Sydney P: 02 9954 3733 www.tract.com.au

Client
**Global Power Generation
Australia Pty Ltd**

Project Name
Paling Yards Wind Farm

Drawing Title
Site Plan

GE 158 - 50/60Hz 6.1Mw Turbines

Drawing No. Revision
220-0052-00-P-02-2D03 I

Drawn Checked Approved Date
CVR LS LS 13.05.2025

Scale Project CRS: EPSG:28355
1:15,000 (A0)

0 500 1,000 m

Wirarborough Nature Reserve
WIRARBOROUGH